




PLAN DES RESEAUX

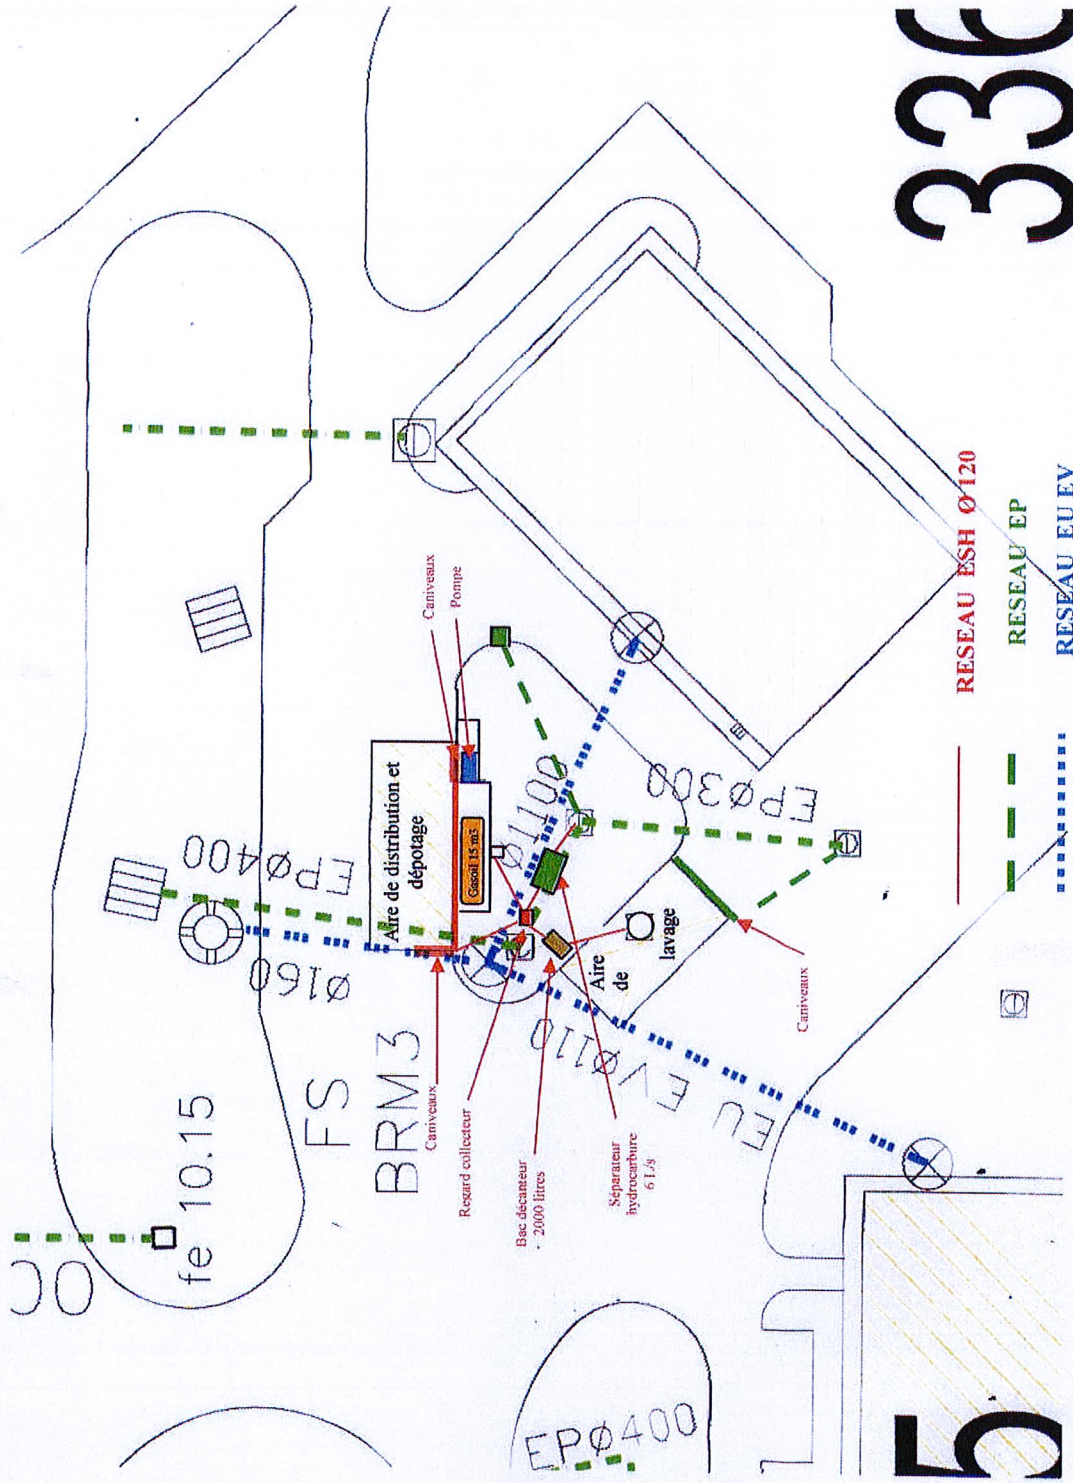

336

WEEX EURL au capital de 4000 € 46 ZA Galmot 97300 Cayenne
SIRET 479.541.815.00029 APE 742 C

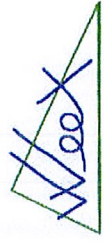

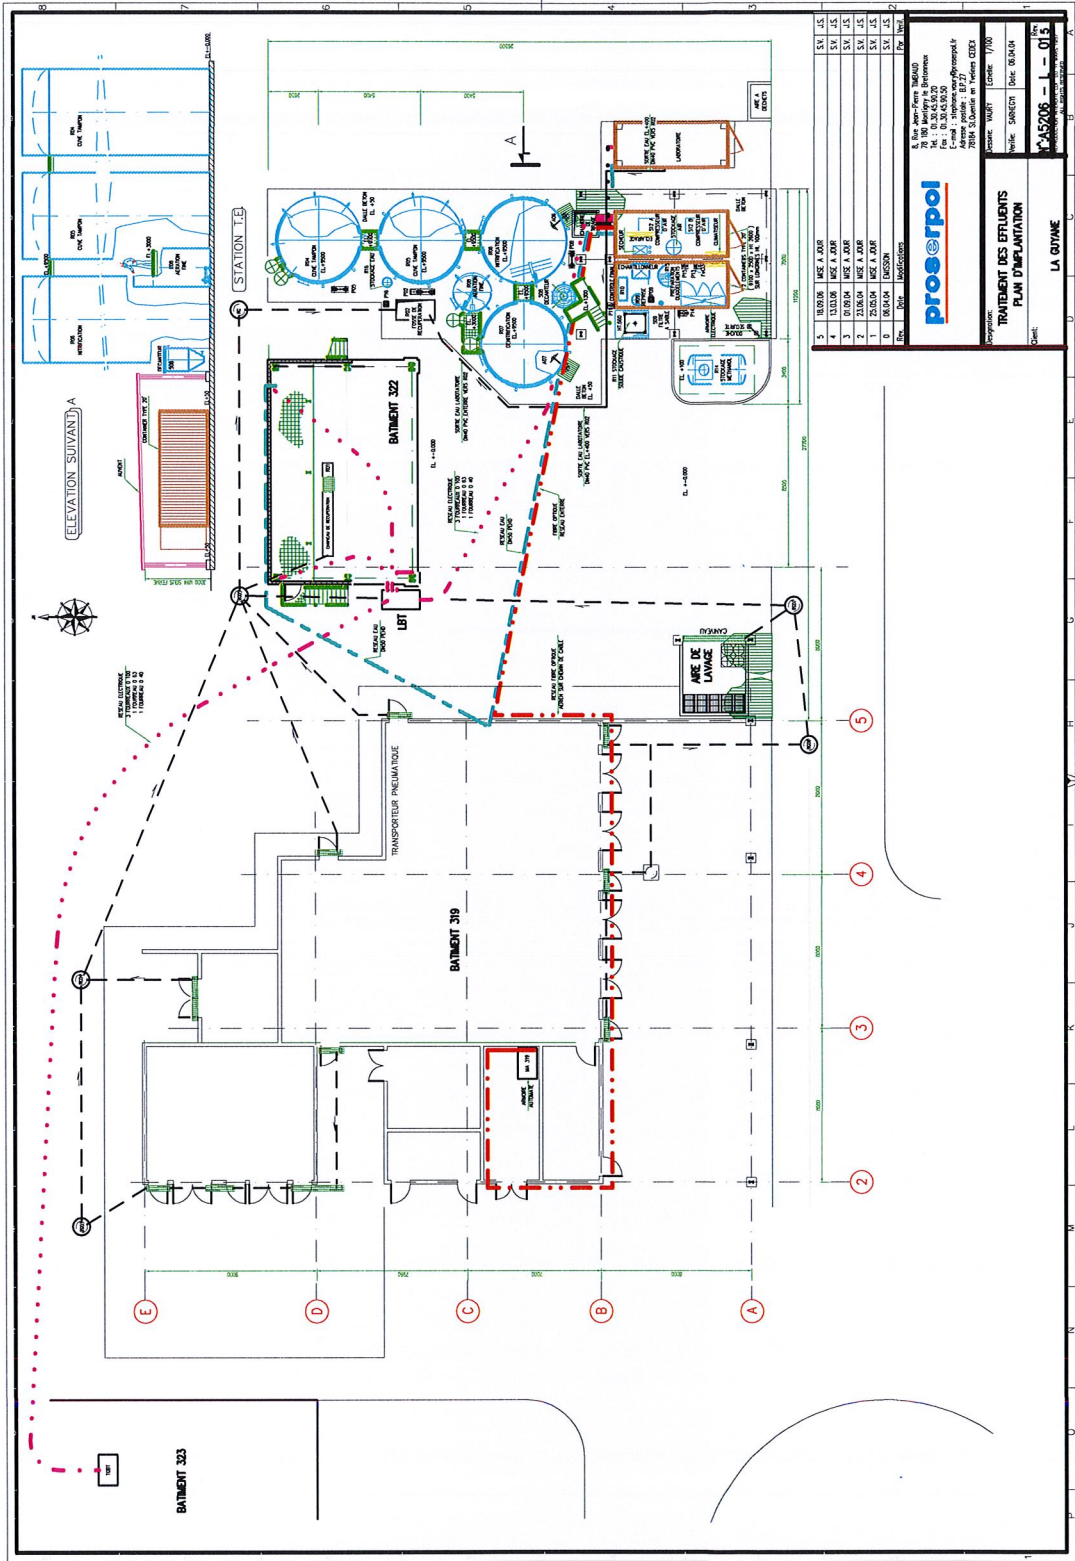

proserpol


PROJET: TRAITEMENT DES EFFLUENTS
 PLAN D'IMPLANTATION

Client: LA GUYANE


